



JAMES L. BUTLER
 REGISTERED LAND SURVEYOR
 5323 John F. Kennedy
 North Little Rock, AR 72116
 753-4965 • FAX 753-2247

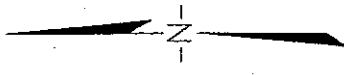

SCALE : 1" = 20'
 DATE : MAY 15, 2003

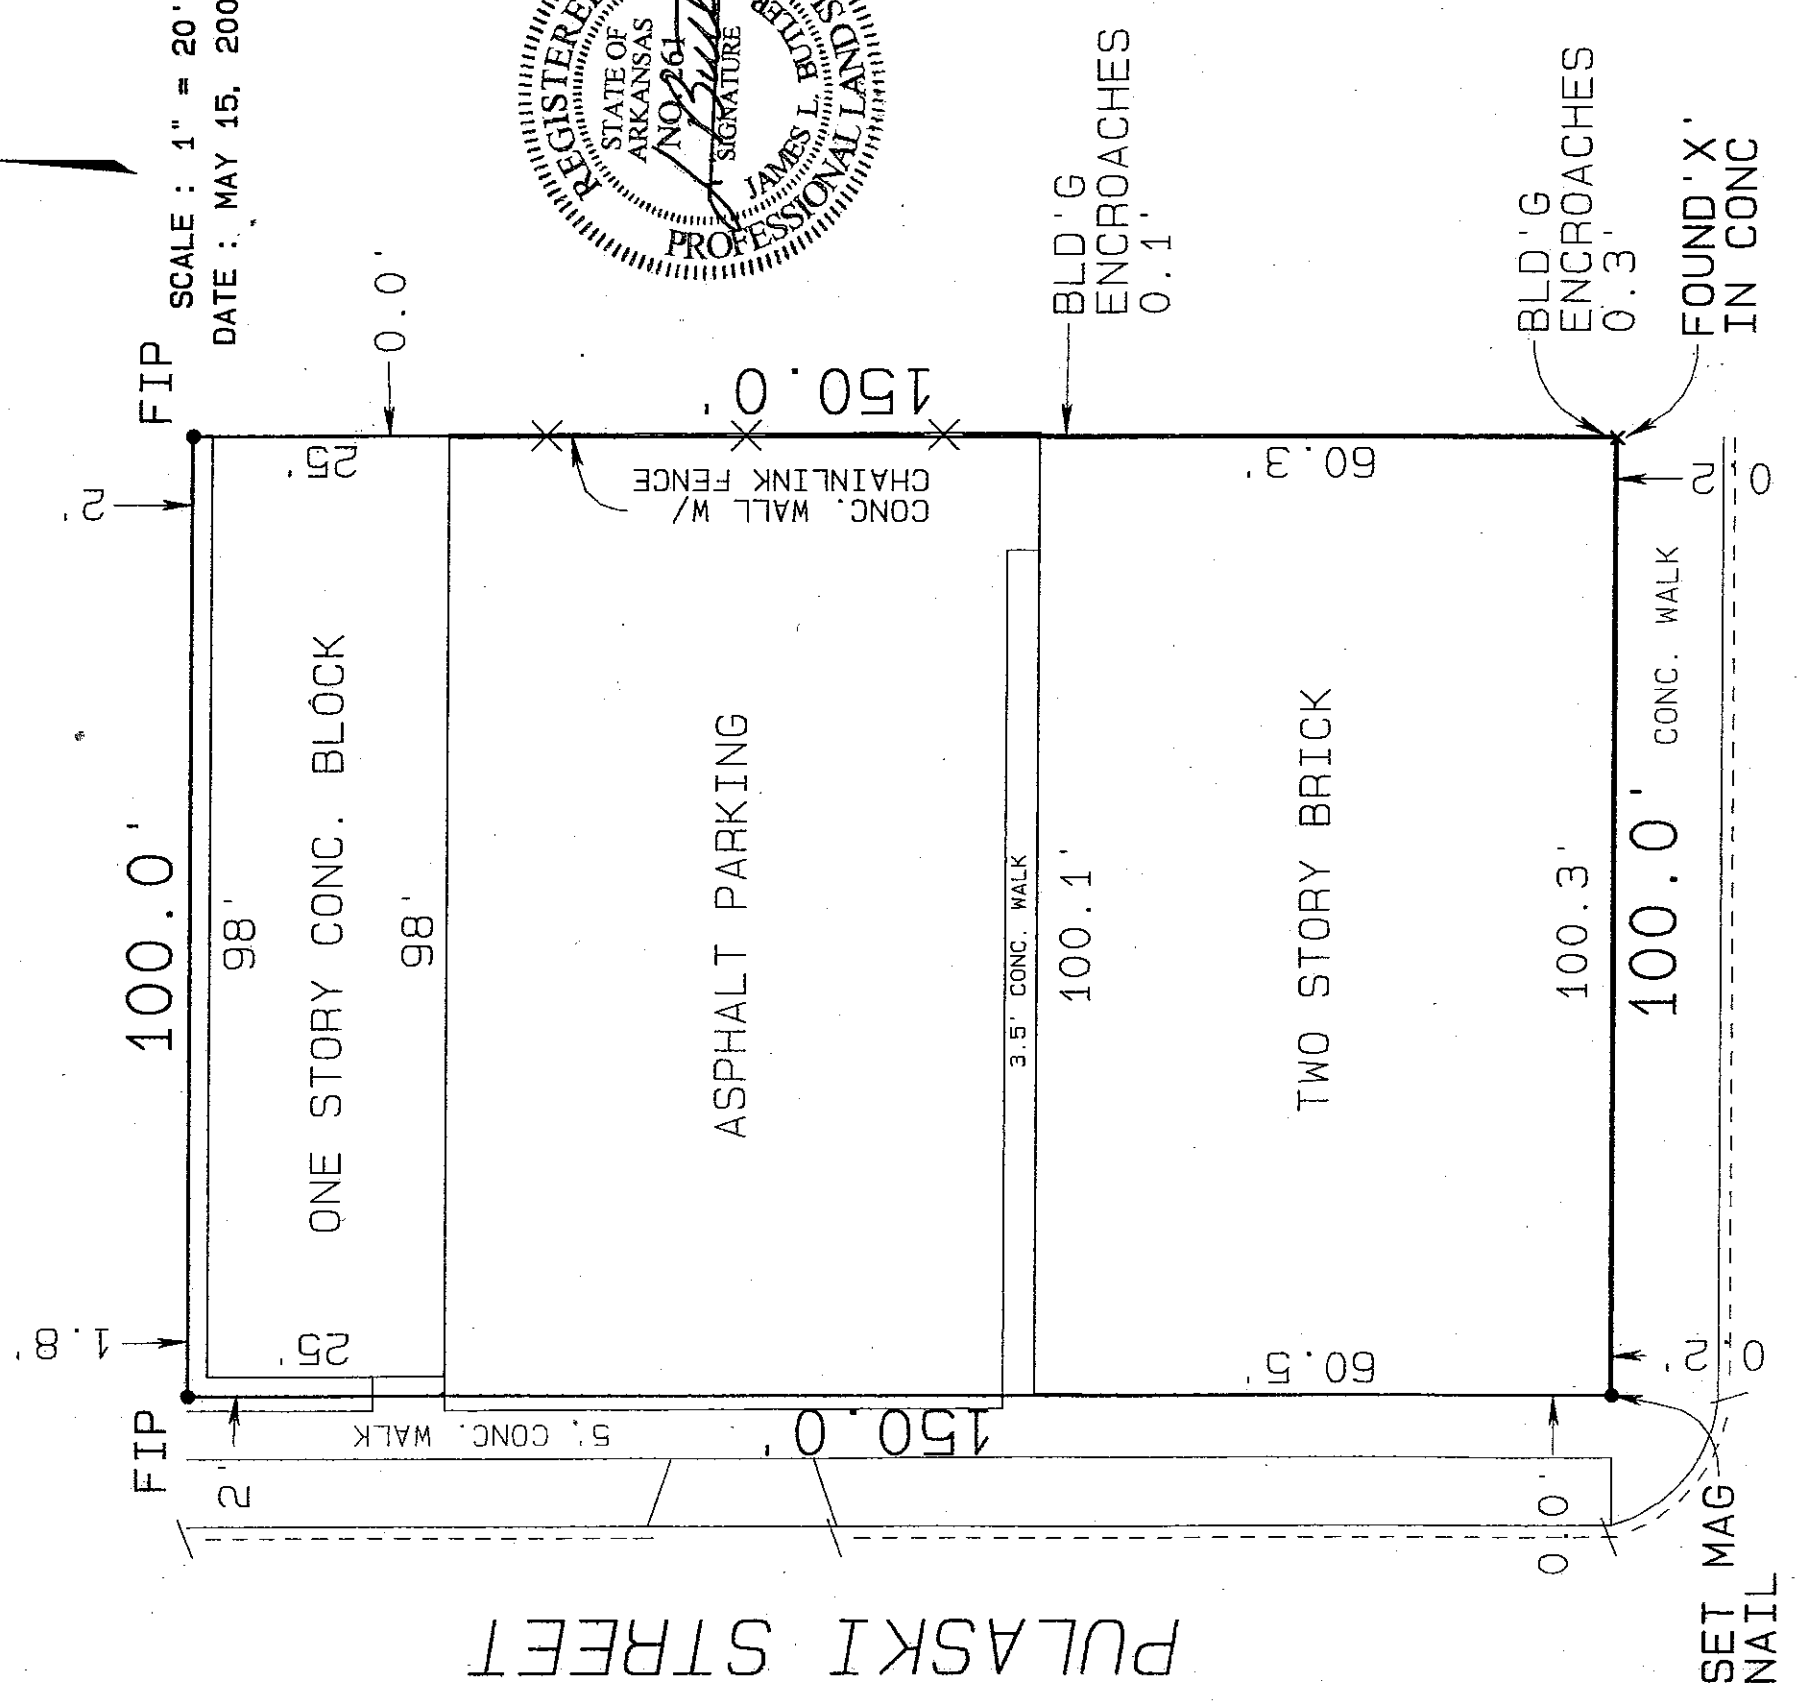

LEGAL DESCRIPTION :

The East 100' of Lots 10, 11 and 12, Block 331, Original City of Little Rock.

CERTIFICATION:

This is to certify that I have this date, surveyed the above described land and that all corners are marked and located in accordance with existing monument in the vicinity. This certification is for and limited to the parties named hereon.

According to FIRM #050181 0008 E, dated November 3, 1993 for the City of Little Rock, this property is located in Zone 'X' and is not in the 100 year flood plain.

For the use and benefit of : Roy Brown